


01

Key Elevation Layout - BML400 SYSTEM

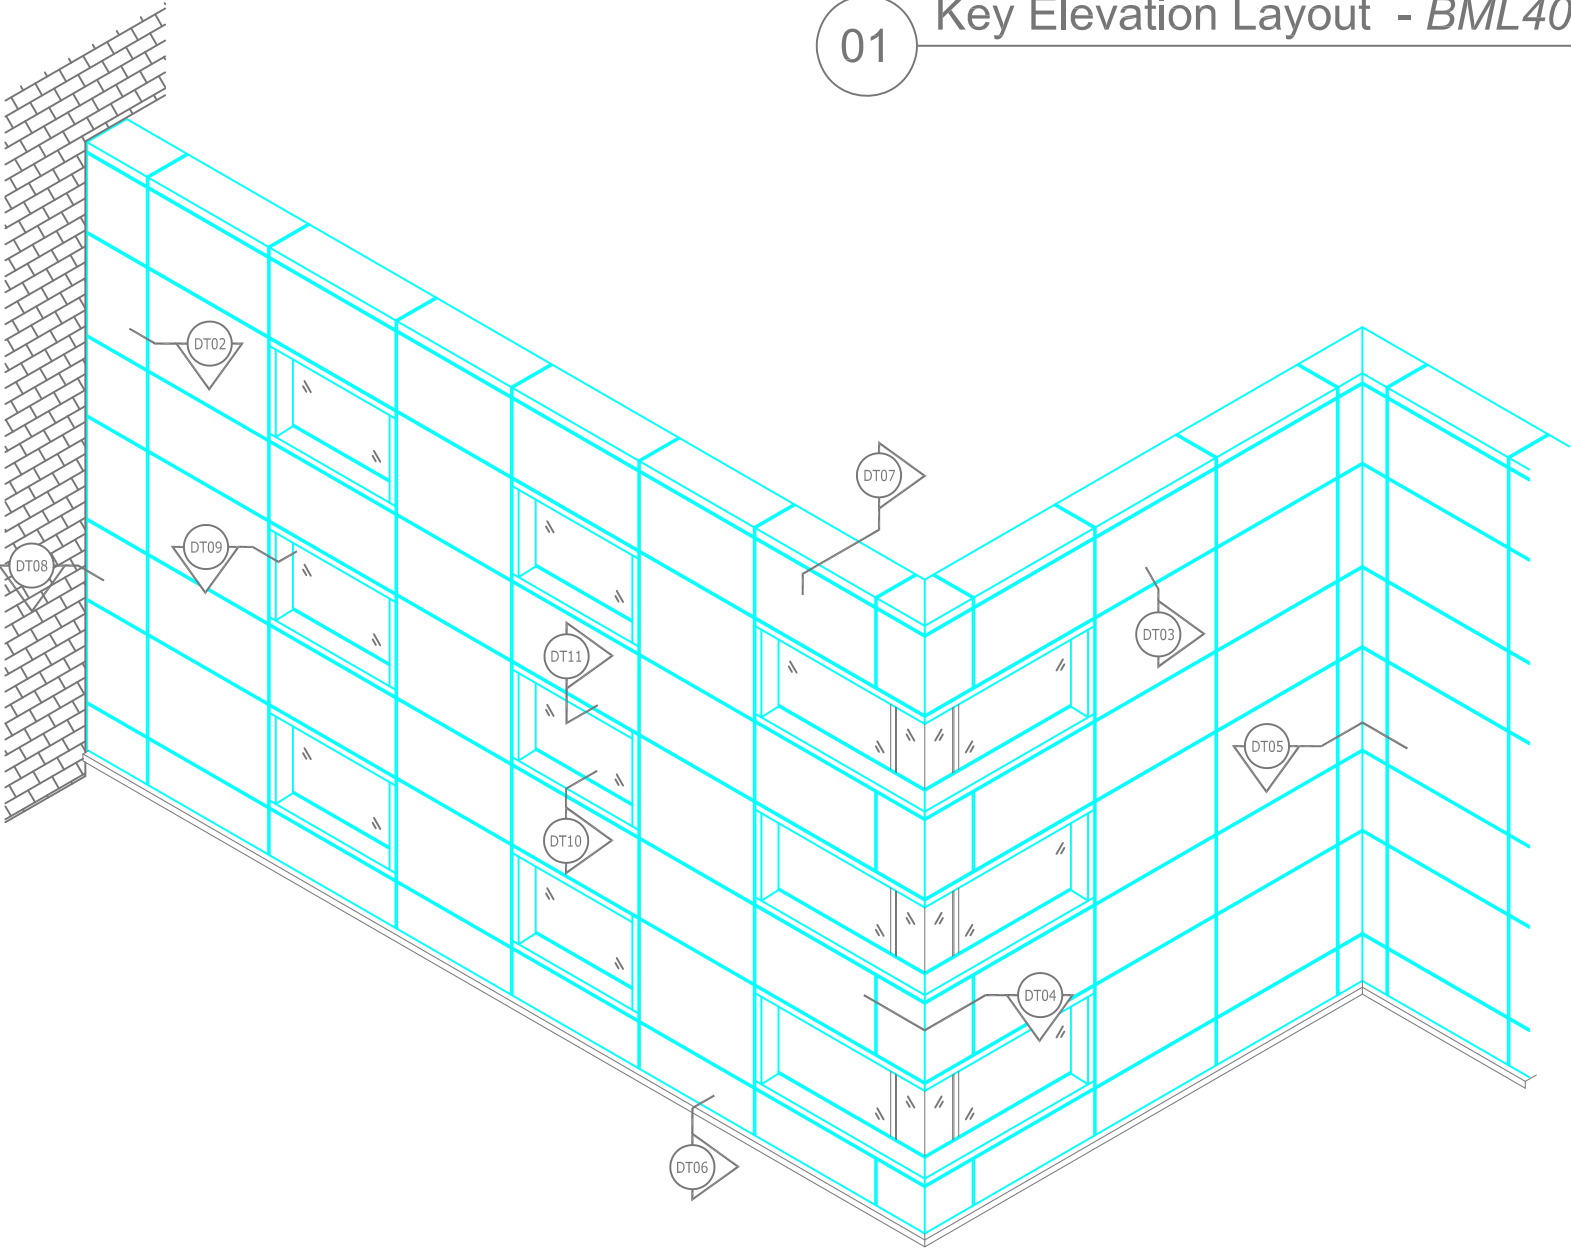


boothmuir
Architectural Cladding Systems

A **EUROCLAD** COMPANY


Calder House
South Caldeen Road
Coatbridge
ML5 4EG

Tel: 01236 345 500
Fax: 01236 345 515
www.boothmuir.co.uk

System BML400

Title Key Elevation Layout

Scale 1:2@A4	Checked: Booth Muir	Mar 2017
Drawn By JH	Drg No DT01	Rev -

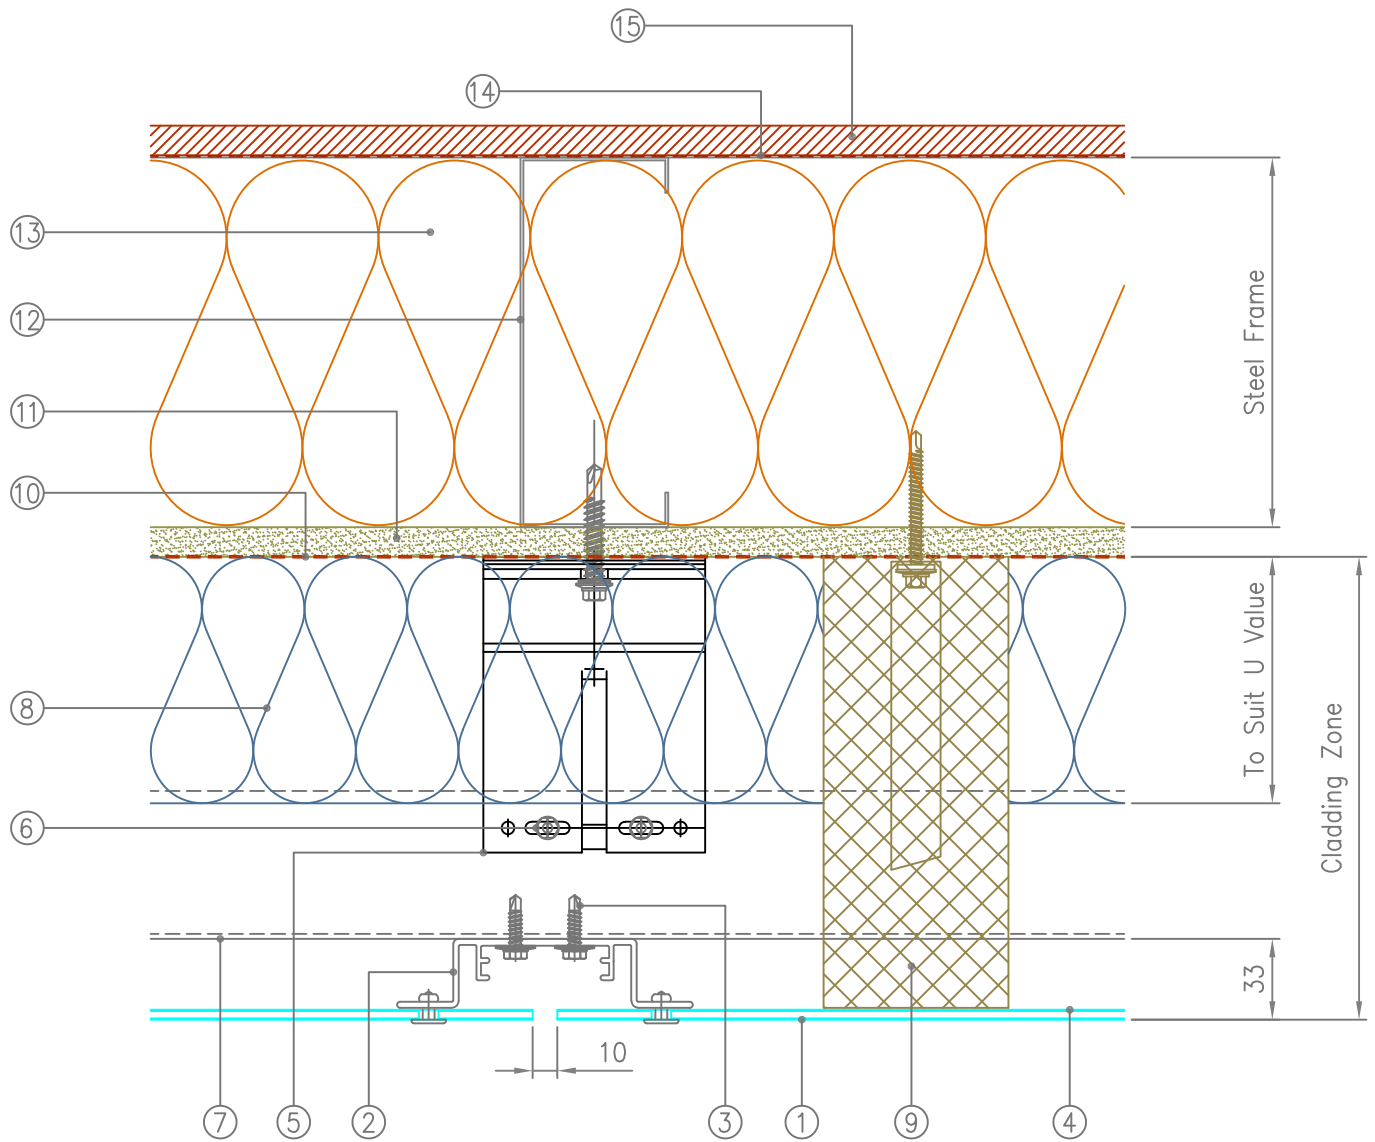

1. BML400 – Panel TBC
2. BM Top Hat (H09003520)
3. BM 5.5mm Stainless Steel Tek
4. BM Horizontal Bird Beak profile TBC
5. BM Smart Bracket with Iso Pad (ECF-B-S-TBC)
6. BM 4.8mm Stainless Steel Tek
7. BM Horizontal Rail (L04006030)
8. BM Insulation – Thickness & Type to suit specification
9. BM Fire Barrier – Location shown Indicative
10. BM Breather Membrane
11. Cementitious Board – Thickness to suit specification
12. Steel Frame
13. Insulation – TBC
14. V.C.L TBC
15. Internal Finish – TBC



boothmuirie

Architectural Cladding Systems

A **EUROCLAD** COMPANY

Calder House
South Caldeen Road
Coatbridge
ML5 4EG

Tel: 01236 345 500
Fax: 01236 345 515
www.boothmuirie.co.uk

System BML400

Title Vertical Panel Joint

Scale 1:3@A4


Checked: Booth
Muirie

Mar 2017

Drawn By JH

Drg No DT02_2

Rev -

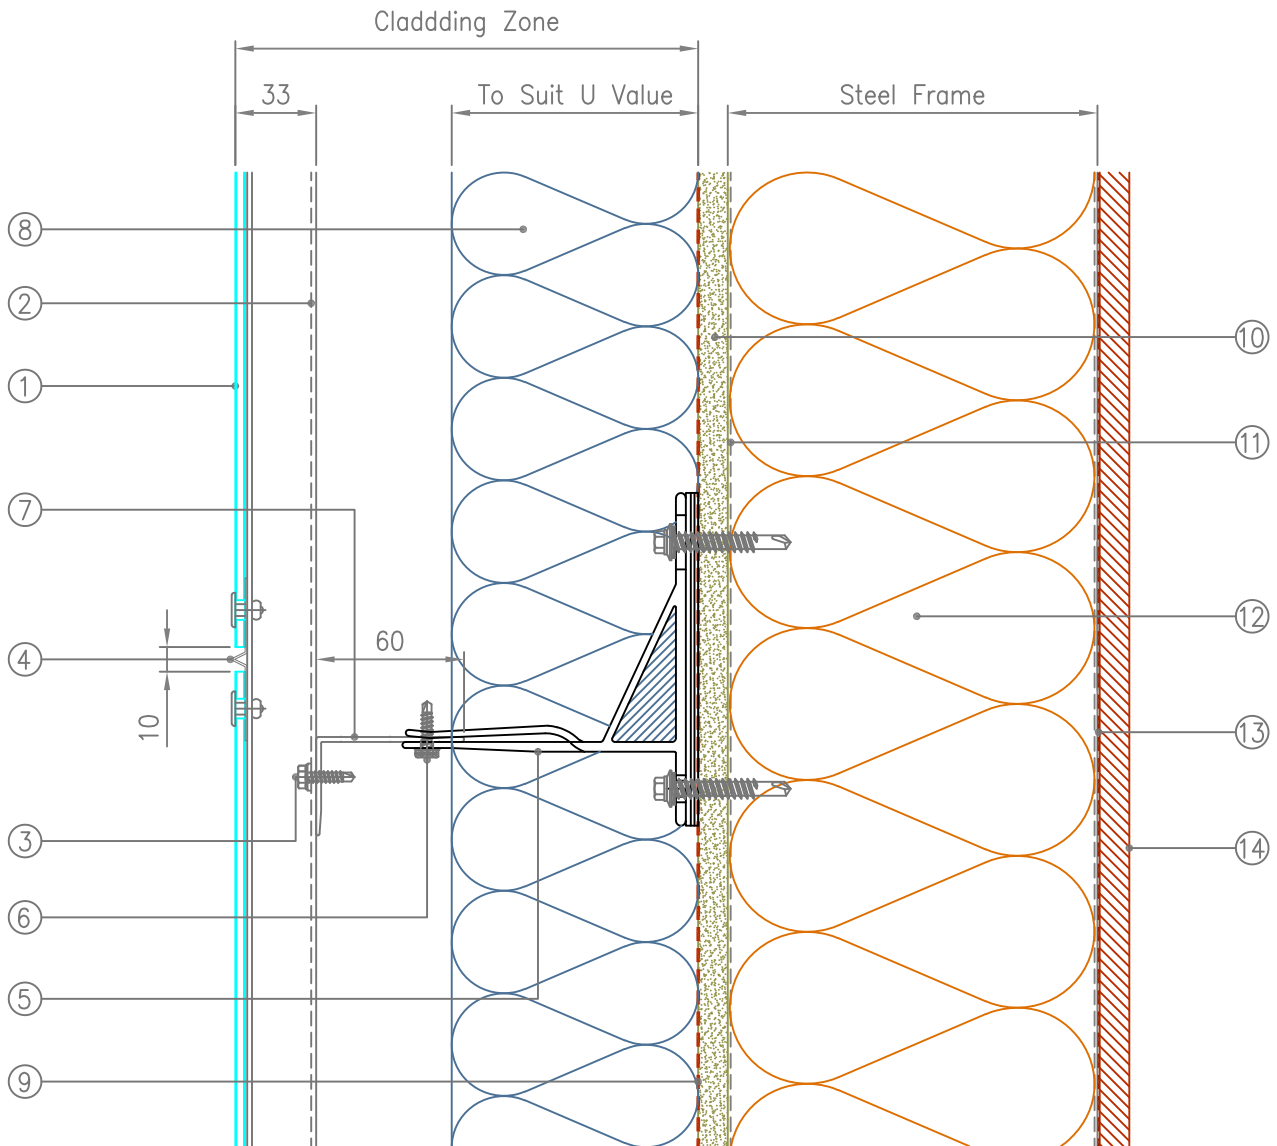

1. BML400 – Panel TBC
2. BM Top Hat (H09003520)
3. BM 5.5mm Stainless Steel Tek
4. BM Horizontal Bird Beak profile TBC
5. BM Smart Bracket with Iso Pad (ECF-B-S-TBC)
6. BM 4.8mm Stainless Steel Tek
7. BM Horizontal Rail (L04006030)
8. BM Insulation – Thickness & Type to suit specification
9. BM Breather Membrane
10. Cementitious Board – Thickness to suit specification
11. Steel Frame
12. Insulation – TBC
13. V.C.L TBC
14. Internal Finish – TBC



boothmuir

Architectural Cladding Systems

A **EUROCLAD** COMPANY

Calder House
South Caldeen Road
Coatbridge
ML5 4EG

Tel: 01236 345 500
Fax: 01236 345 515
www.boothmuir.co.uk

System BML400

Title Horizontal Panel Joint

Scale 1:3@A4

Checked: Booth
Muirie

Mar 2017


Drawn By JH

Drg No DT03_2

Rev -

05

Internal Corner Detail - BML400_F2 SYSTEM

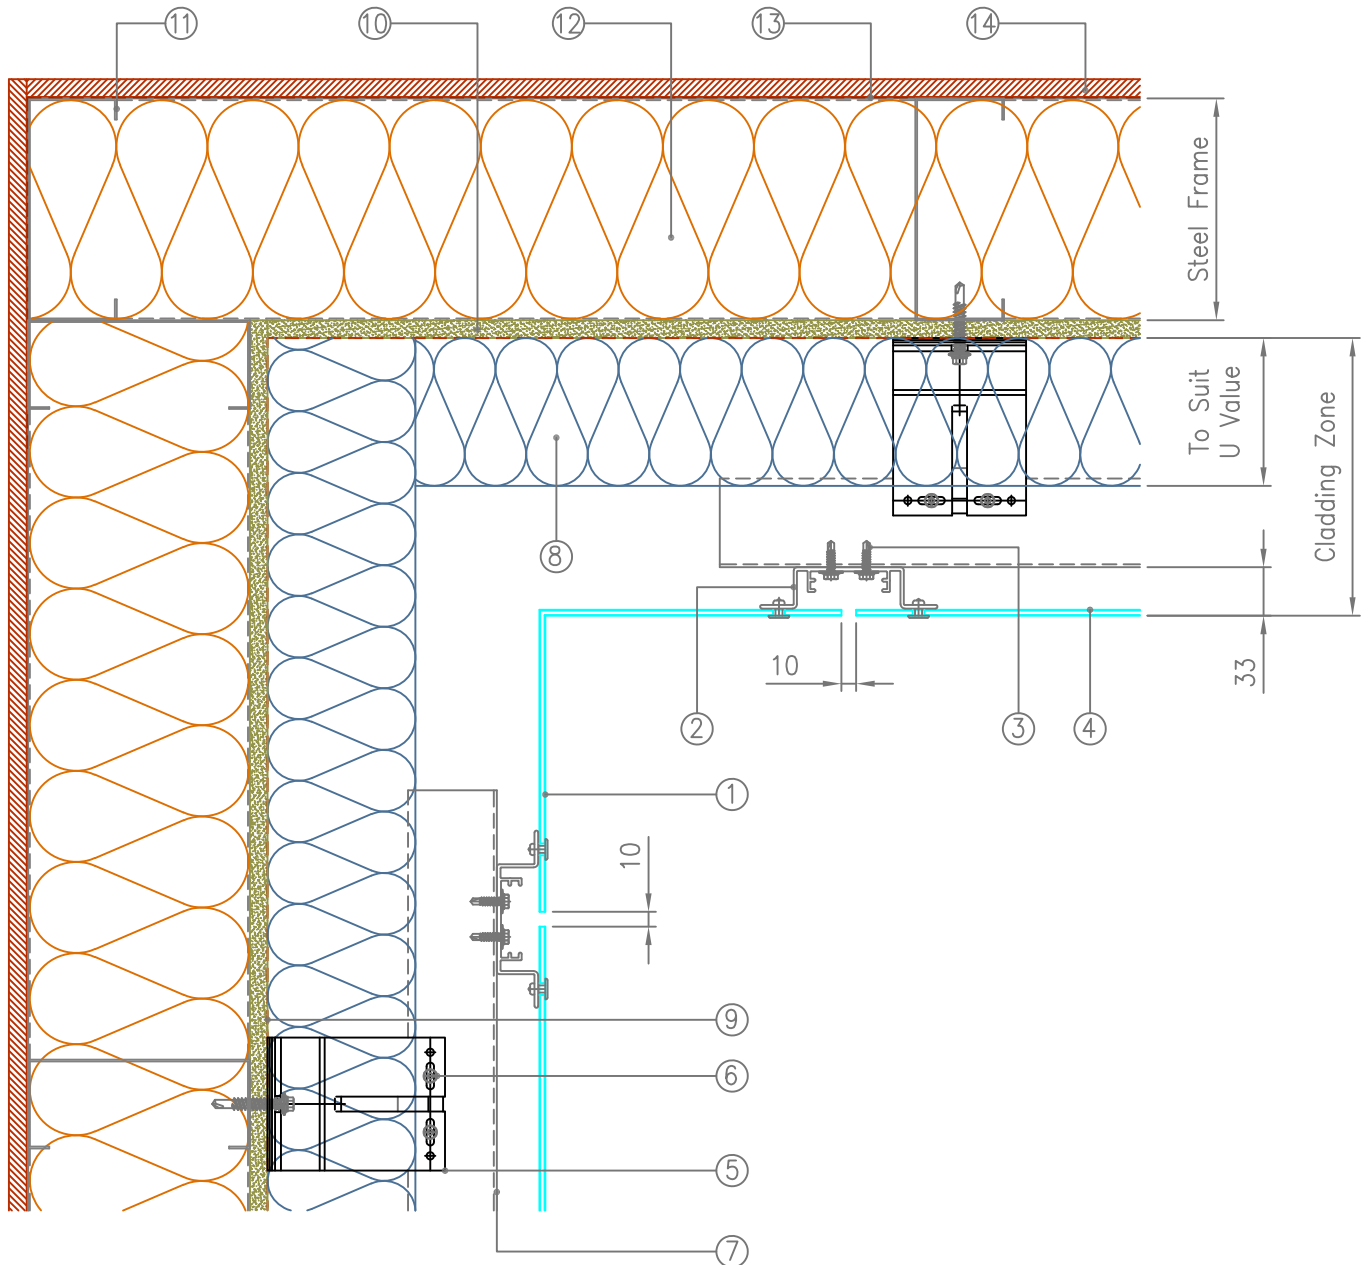

1. BML400 – Panel TBC
2. BM Top Hat (H09003520)
3. BM 5.5mm Stainless Steel Tek
4. BM Horizontal Bird Beak profile TBC
5. BM Smart Bracket with Iso Pad (ECF-B-S-TBC)
6. BM 4.8mm Stainless Steel Tek
7. BM Horizontal Rail (L04006030)
8. BM Insulation – Thickness & Type to suit specification
9. BM Breather Membrane
10. Cementitious Board – Thickness to suit specification
11. Steel Frame
12. Insulation – TBC
13. V.C.L TBC
14. Internal Finish – TBC



boothmuirie

Architectural Cladding Systems

A **EUROCLAD** COMPANY

Calder House
South Caldeen Road
Coatbridge
ML5 4EG

Tel: 01236 345 500
Fax: 01236 345 515
www.boothmuirie.co.uk

System BML400

Title Internal Corner Detail

Scale 1:5@A4


Checked: Booth
Muirie

Mar 2017

Drawn By JH

Drg No DT05_2

Rev -

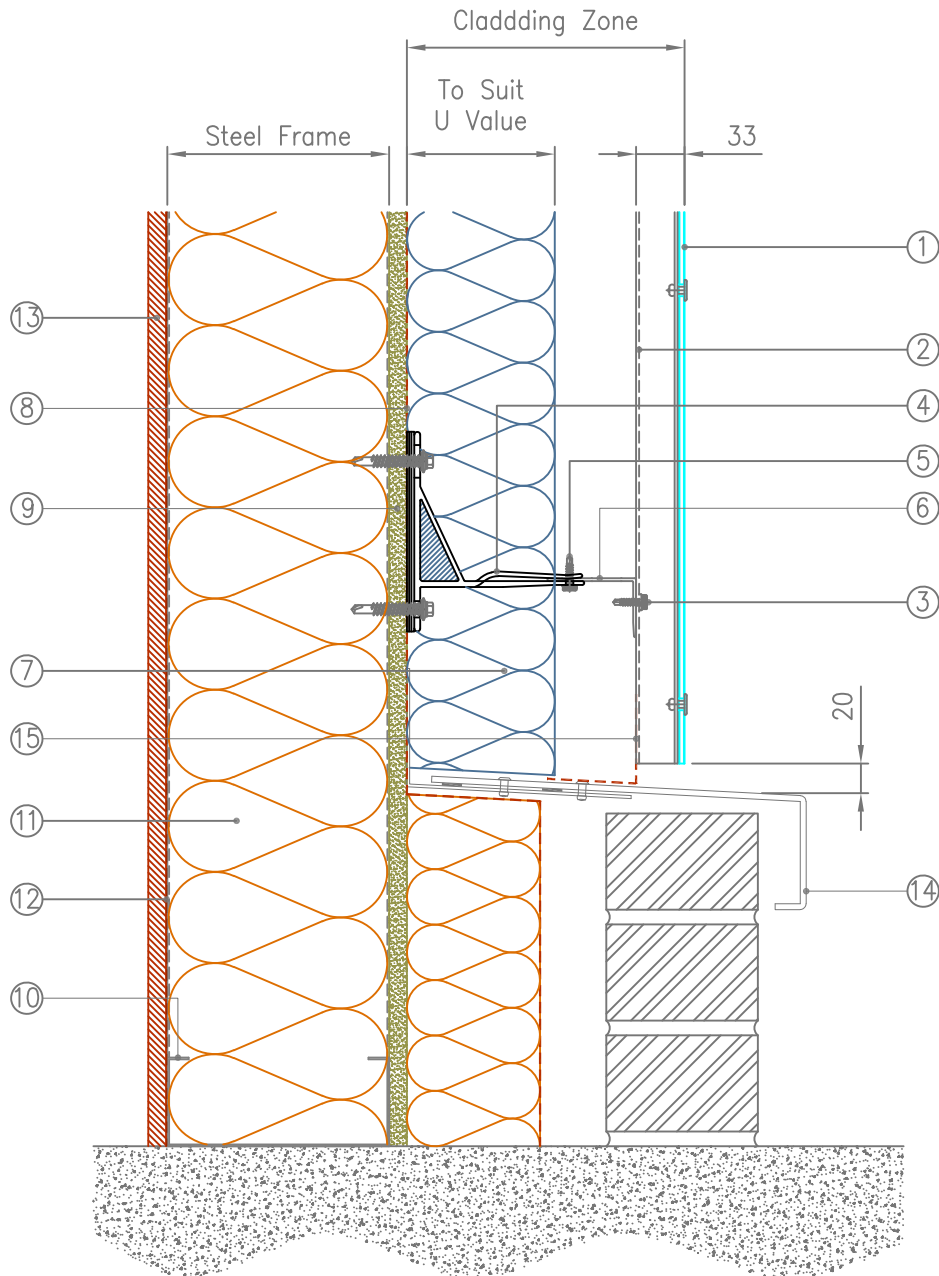

1. BML400 – Panel TBC
2. BM Top Hat (H09003520)
3. BM 5.5mm Stainless Steel Tek
4. BM Smart Bracket with Iso Pad (ECF-B-S-TBC)
5. BM 4.8mm Stainless Steel Tek
6. BM Horizontal Rail (L04006030)
7. BM Insulation – Thickness & Type to suit specification
8. BM Breather Membrane
9. Cementitious Board – Thickness to suit specification
10. Steel Frame
11. Insulation – TBC
12. V.C.L TBC
13. Internal Finish – TBC
14. Drip Flashing Shown Indicative – TBC
15. Insect Mesh Closure Shown Indicative



boothmuirie

Architectural Cladding Systems

A **EUROCLAD** COMPANY

Calder House
South Caldeen Road
Coatbridge
ML5 4EG

Tel: 01236 345 500
Fax: 01236 345 515
www.boothmuirie.co.uk

System BML200

Title Base Detail

Scale 1:5@A4


Checked: Booth
Muirie

Mar 2017

Drawn By JH

Drg No DT06_2

Rev -

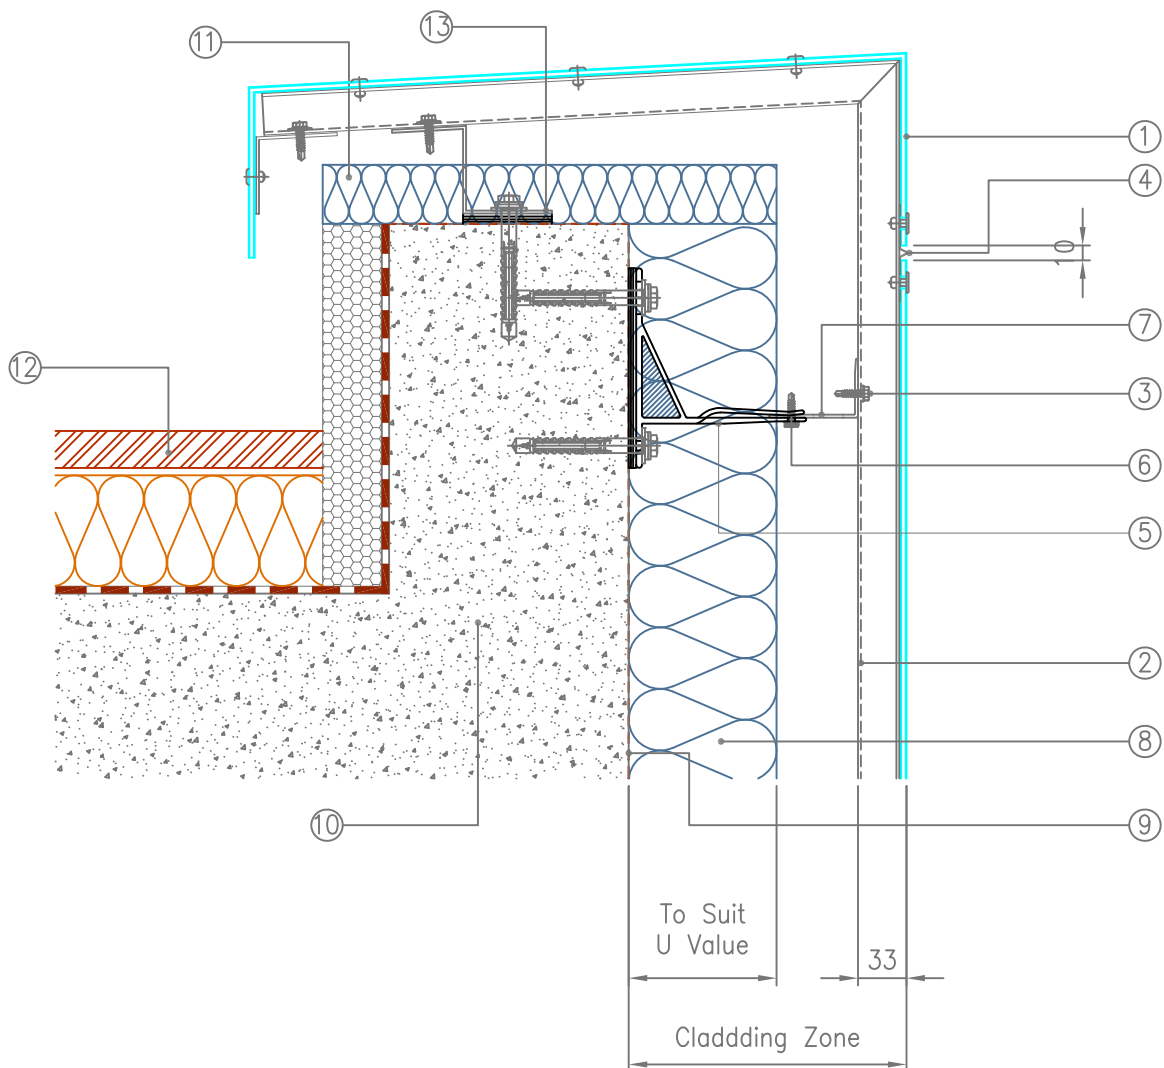

1. BML400 – Panel TBC
2. BM Top Hat (H09003520)
3. BM 5.5mm Stainless Steel Tek
4. BM Horizontal Bird Beak profile TBC
5. BM Smart Bracket with Iso Pad (ECF-B-S-TBC)
6. BM 4.8mm Stainless Steel Tek
7. BM Horizontal Rail (L04006030)
8. BM Insulation – Thickness & Type to suit specification
9. BM Breather Membrane
10. Parapet Upstand
11. Insulation – TBC
12. Roof Finish – BY Others
13. BM Capping Supports Shown indicative



boothmuirie

Architectural Cladding Systems

A **EUROCLAD** COMPANY

Calder House
South Caldeen Road
Coatbridge
ML5 4EG

Tel: 01236 345 500
Fax: 01236 345 515
www.boothmuirie.co.uk

System BML400

Title Capping Detail

Scale 1:5@A4

Checked: Booth
Muirie

Mar 2017


Drawn By JH

Drg No DT07_2

Rev -

08

Abutment Detail - BML400_F2 SYSTEM

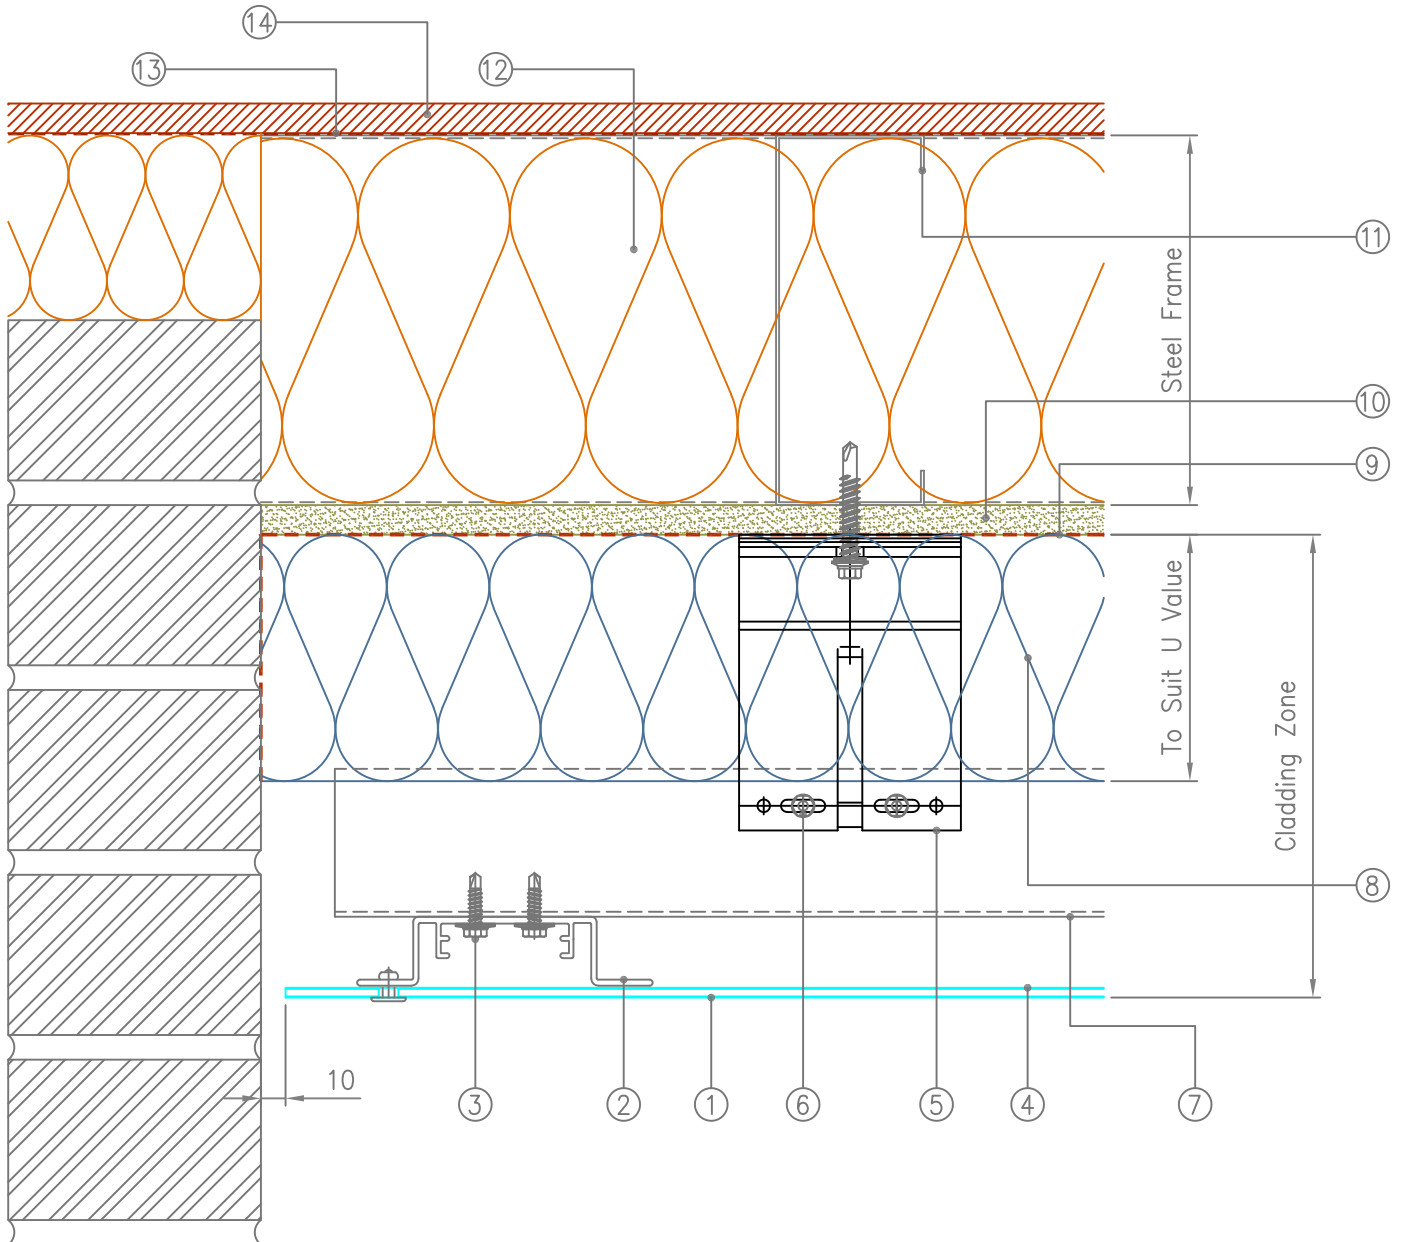

1. BML400 - Panel TBC
2. BM Top Hat (H09003520)
3. BM 5.5mm Stainless Steel Tek
4. BM Horizontal Bird Beak profile TBC
5. BM Smart Bracket with Iso Pad (ECF-B-S-TBC)
6. BM 4.8mm Stainless Steel Tek
7. BM Horizontal Rail (L04006030)
8. BM Insulation - Thickness & Type to suit specification
9. BM Breather Membrane
10. Cementitious Board - Thickness to suit specification
11. Steel Frame
12. Insulation - TBC
13. V.C.L TBC
14. Internal Finish - TBC



boothmuirie

Architectural Cladding Systems

A **EUROCLAD** COMPANY

Calder House
South Caldeen Road
Coatbridge
ML5 4EG

Tel: 01236 345 500
Fax: 01236 345 515
www.boothmuirie.co.uk

System BML400

Title Abutment Detail

Scale 1:3@A4


Checked: Booth
Muirie

Mar 2017

Drawn By JH

Drg No DT08_2

Rev -

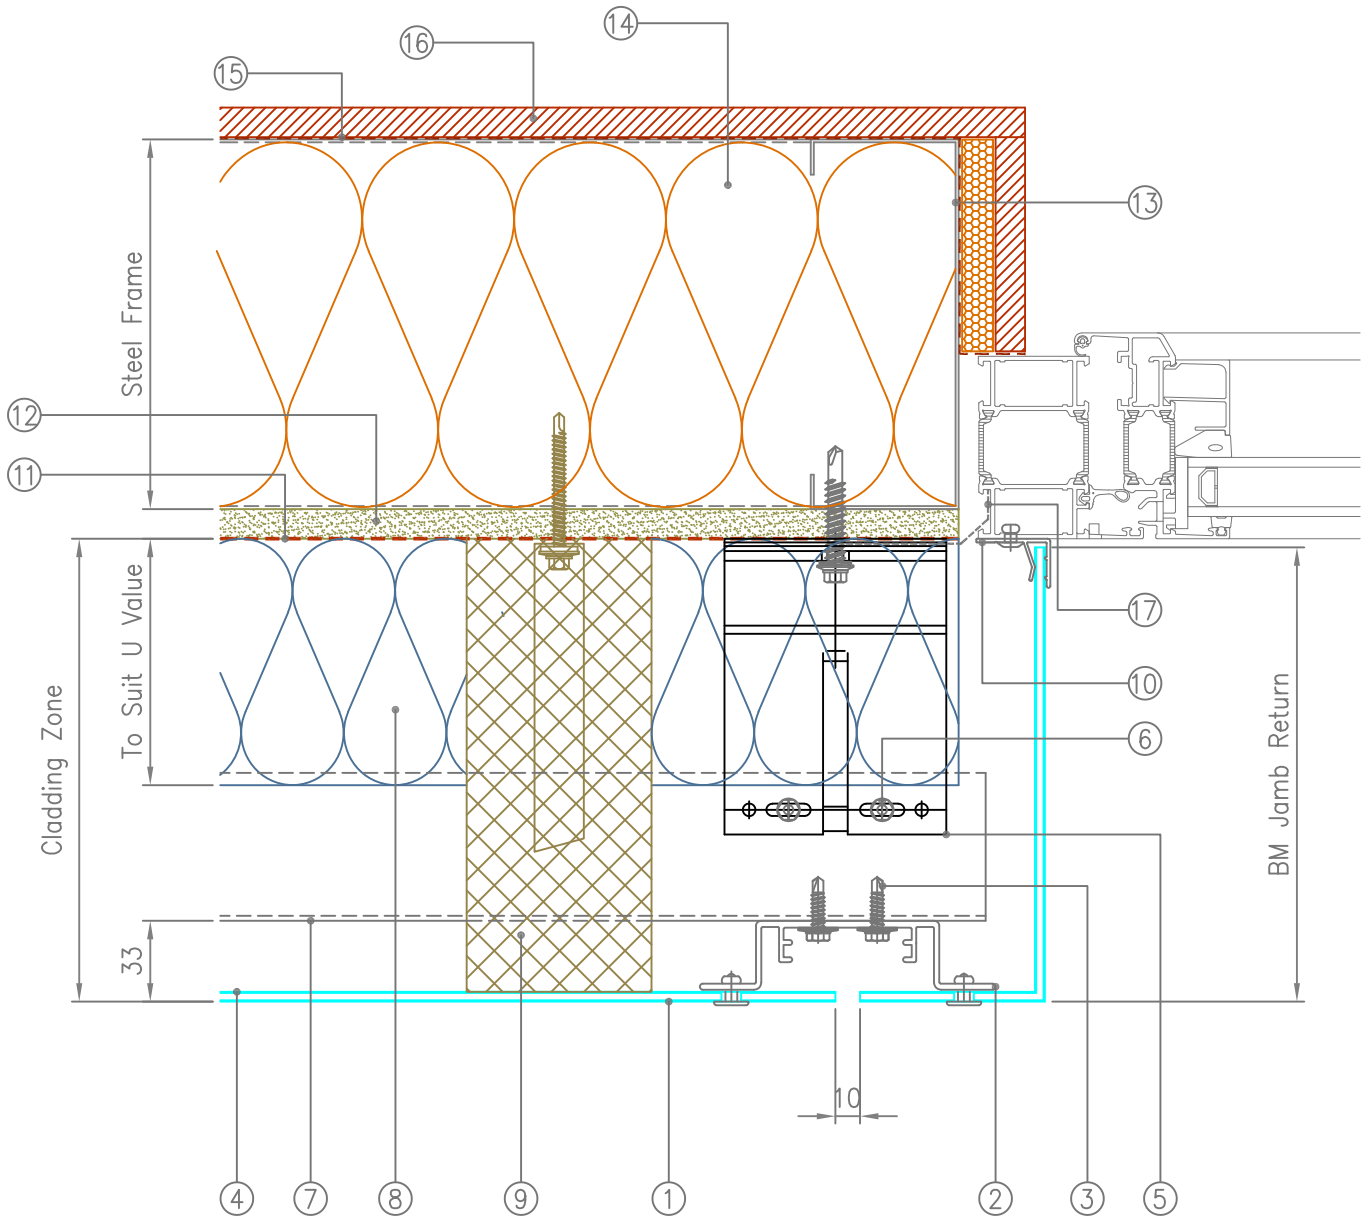

1. BML400 - Panel TBC
2. BM Top Hat (H09003520)
3. BM 5.5mm Stainless Steel Tek
4. BM Horizontal Bird Beak profile TBC
5. BM Smart Bracket with Iso Pad (ECF-B-S-TBC)
6. BM 4.8mm Stainless Steel Tek
7. BM Horizontal Rail (L04006030)
8. BM Insulation - Thickness & Type to suit specification
9. BM Fire Barrier - Location shown Indicative
10. BM Alum "F" Profile
11. BM Breather Membrane
12. Cementitious Board - Thickness to suit specification
13. Steel Frame
14. Insulation - TBC
15. V.C.L TBC
16. Internal Finish - TBC
17. Epdm By Others



boothmuir

Architectural Cladding Systems

A **EUROCLAD** COMPANY

Calder House
South Caldeen Road
Coatbridge
ML5 4EG

Tel: 01236 345 500
Fax: 01236 345 515
www.boothmuir.co.uk

System BML400

Title Window Jamb Detail

Scale 1:3@A4


Checked: Booth
Muirie

Mar 2017

Drawn By JH

Drg No DT09_2

Rev -

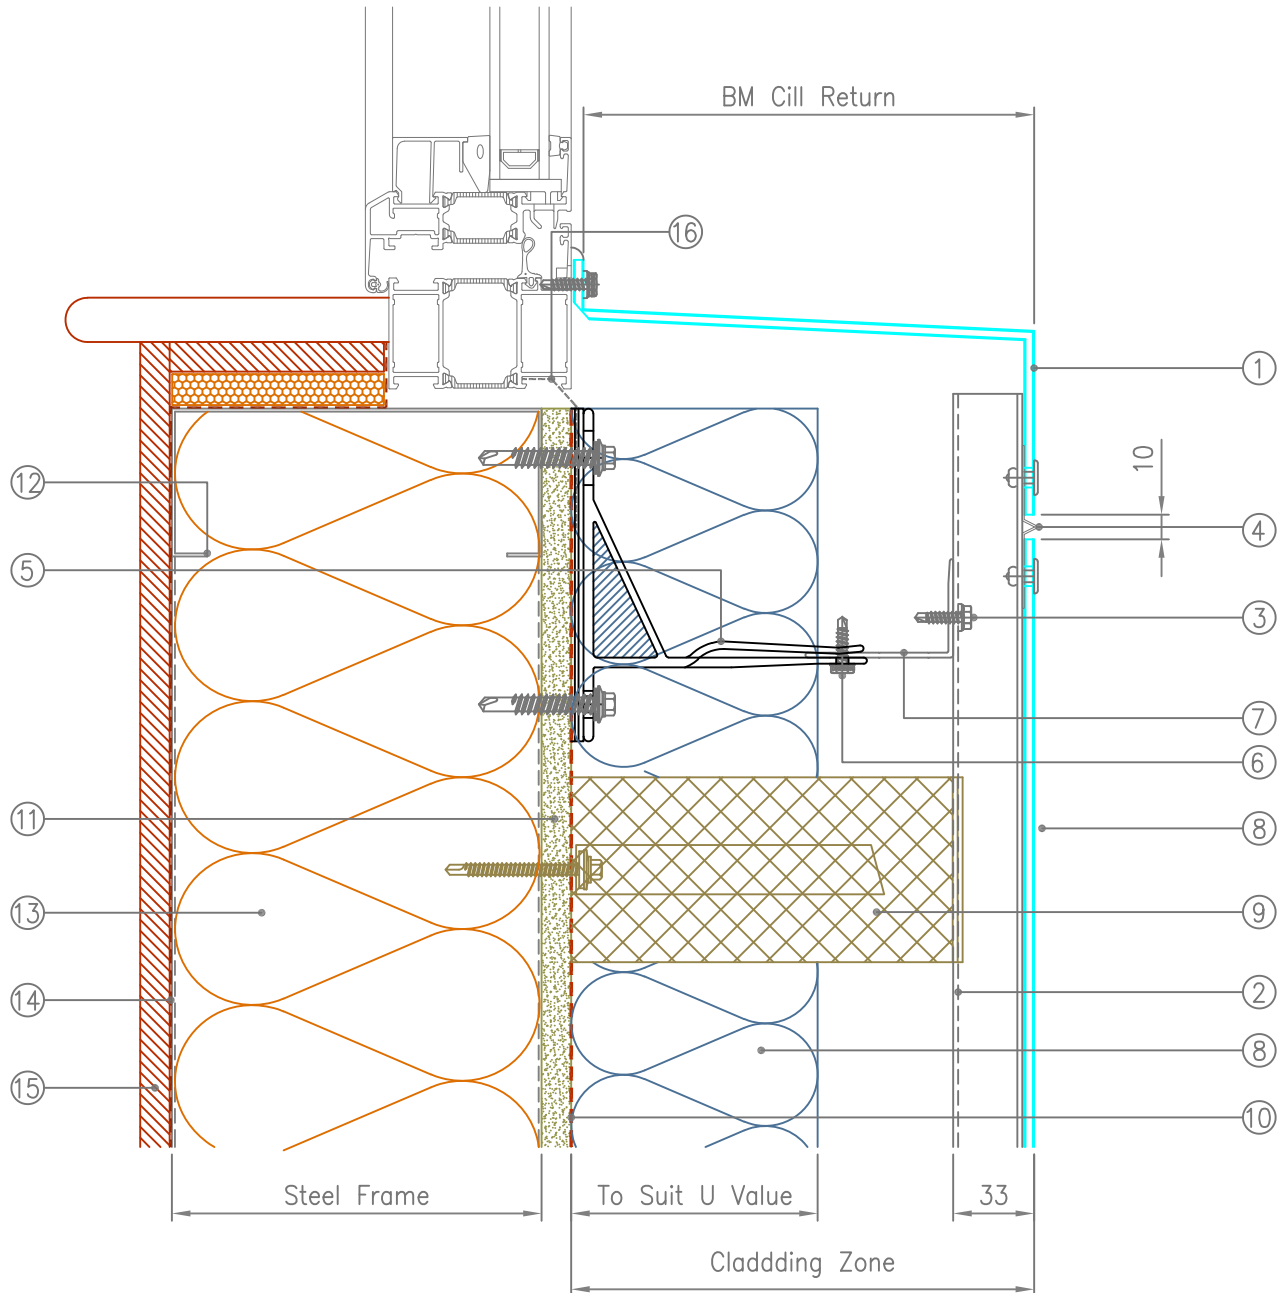

1. BML400 – Panel TBC (Continuous Cill)
2. BM Top Hat (H09003520)
3. BM 5.5mm Stainless Steel Tek
4. BM Horizontal Bird Beak profile TBC
5. BM Smart Bracket with Iso Pad (ECF-B-S-TBC)
6. BM 4.8mm Stainless Steel Tek
7. BM Horizontal Rail (L04006030)
8. BM Insulation – Thickness & Type to suit specification
9. BM Fire Barrier – Location shown Indicative
10. BM Breather Membrane
11. Cementitious Board – Thickness to suit specification
12. Steel Frame
13. Insulation – TBC
14. V.C.L TBC
15. Internal Finish – TBC
16. Epdm By Others



boothmuir

Architectural Cladding Systems

A **EUROCLAD** COMPANY

Calder House
South Caldeen Road
Coatbridge
ML5 4EG

Tel: 01236 345 500
Fax: 01236 345 515
www.boothmuir.co.uk

System BML400

Title Window Cill Detail

Scale 1:3@A4


Checked: Booth
Muir

Mar 2017

Drawn By JH

Drg No DT10_2

Rev -

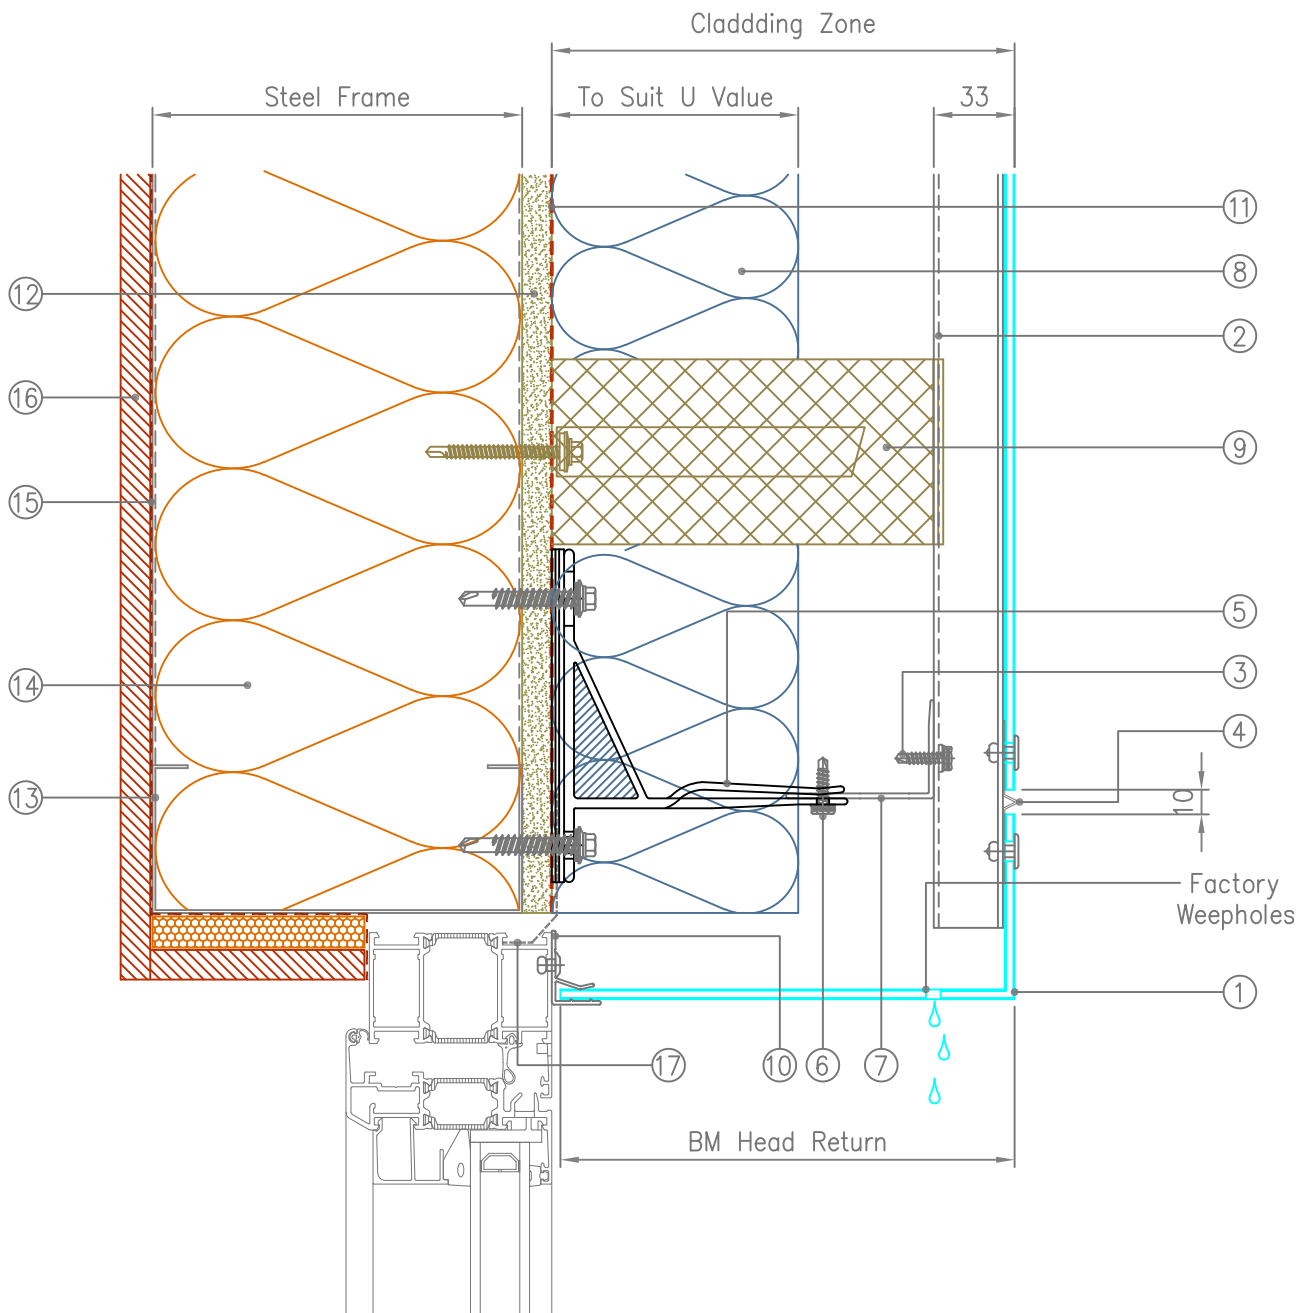

1. BML400 – Panel TBC
2. BM Top Hat (H09003520)
3. BM 5.5mm Stainless Steel Tek
4. BM Horizontal Bird Beak profile TBC
5. BM Smart Bracket with Iso Pad (ECF-B-S-TBC)
6. BM 4.8mm Stainless Steel Tek
7. BM Horizontal Rail (L04006030)
8. BM Insulation – Thickness & Type to suit specification
9. BM Fire Barrier – Location shown Indicative
10. BM Alum "F" Profile
11. BM Breather Membrane
12. Cementitious Board – Thickness to suit specification
13. Steel Frame
14. Insulation – TBC
15. V.C.L TBC
16. Internal Finish – TBC
17. Epdm By Others



boothmuir

Architectural Cladding Systems

A **EUROCLAD** COMPANY

Calder House
South Caldeen Road
Coatbridge
ML5 4EG

Tel: 01236 345 500
Fax: 01236 345 515
www.boothmuir.co.uk

System BML400

Title Window Head Detail

Scale 1:3@A4

Checked: Booth
Muirie

Mar 2017

Drawn By JH

Drg No DT11_2

Rev -